
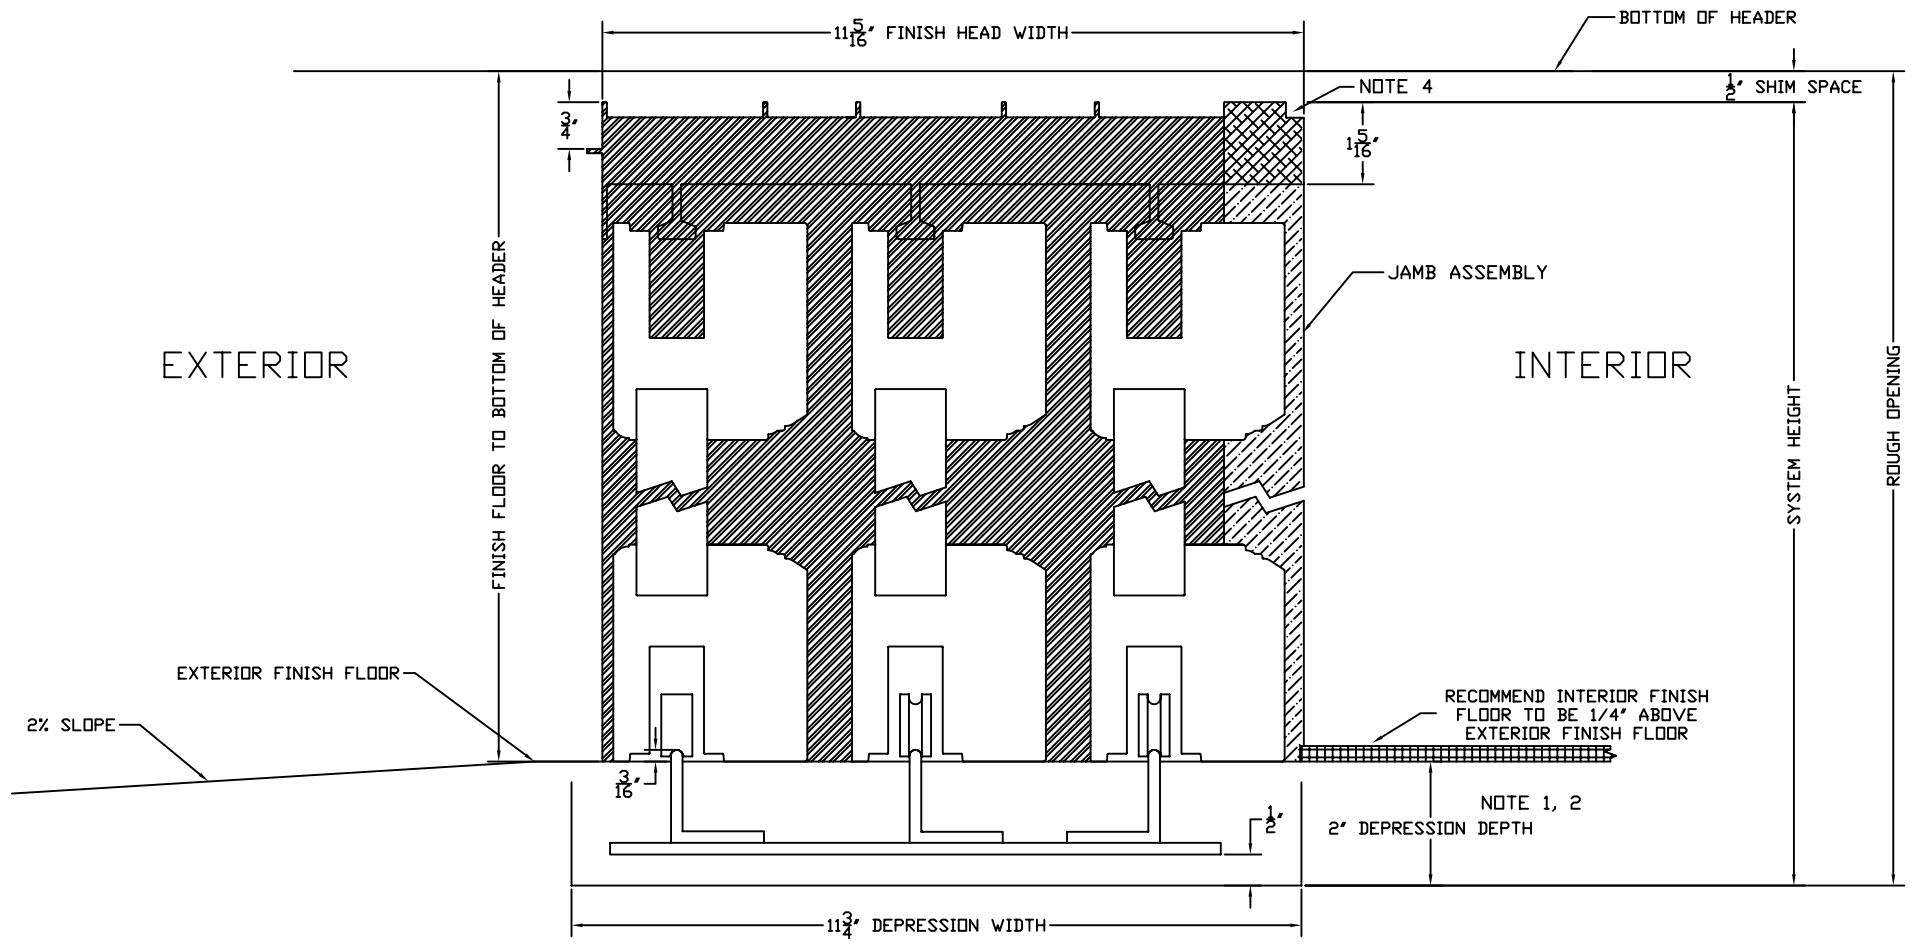






EXTERIOR ELEVATION

CUSTOMER APPROVAL BLOCK				TITLE		□XX 1 1/2" TRACK	
<input type="checkbox"/> APPROVED <input type="checkbox"/> APPROVED AS NOTED <input type="checkbox"/> DISAPPROVED RESUBMIT				ARCHITECTURAL COLLECTION		REV.	
SIGNED _____ DATE _____				DWN BY: AR DATE: 02/13/07		SCALE: NONE DWG. NO. ALS-081	
NO.		DATE		DESCRIPTION		BY	
0		10-06		APPROVED FOR CONSTRUCTION		CMP	
							
						APPD. BY: CMP SHT. 1 OF 1	
*** All diagrams, drawings and other documents produced by Sliding Visions, Inc. are the sole property of Sliding Visions, Inc and under penalty of law, neither these documents nor the information they convey may be reproduced or transmitted to any third party without written consent.							



NOTES:


1. INCLUDES THICKNESS OF EXTERIOR FINISH FLOOR. FROM INTERIOR FINISH FLOOR ADD 1/4"
2. CUSTOMER IS REQUIRED TO DRY PACK TRACK DEPRESSION AFTER INSTALLATION BY DOOR CONTRACTOR
3. FINISH FLOOR BY OTHERS
4. DRYWALL RETURN SIZE 1/4"X1/4"
6. SEE SYSTEM ELEVATION DRAWING FOR ROUGH OPENING DIMENSIONS

	ALUMINUM		WOOD JAMB
	WOOD HEAD		INTERIOR FINISH

STANDARD DETAIL FOR INFORMATION ONLY

							TITLE OX 1 1/2" TRACK		
0		10-06	APPROVED FOR CONSTRUCTION	CMP		DWN BY: AR		SCALE: NONE	REV.
NO.		DATE	DESCRIPTION	BY		DATE: 10-16-06		DWG. NO.	0
						CHK. BY: CMP		OVLS-01-038	
						APPD. BY: CMP		SHT. 1 OF 1	

*** All diagrams, drawings and other documents produced by Sliding Visions, Inc. are the sole property of Sliding Visions, Inc and under penalty of law, neither these documents nor the information they convey may be reproduced or transmitted to any third party without written consent.

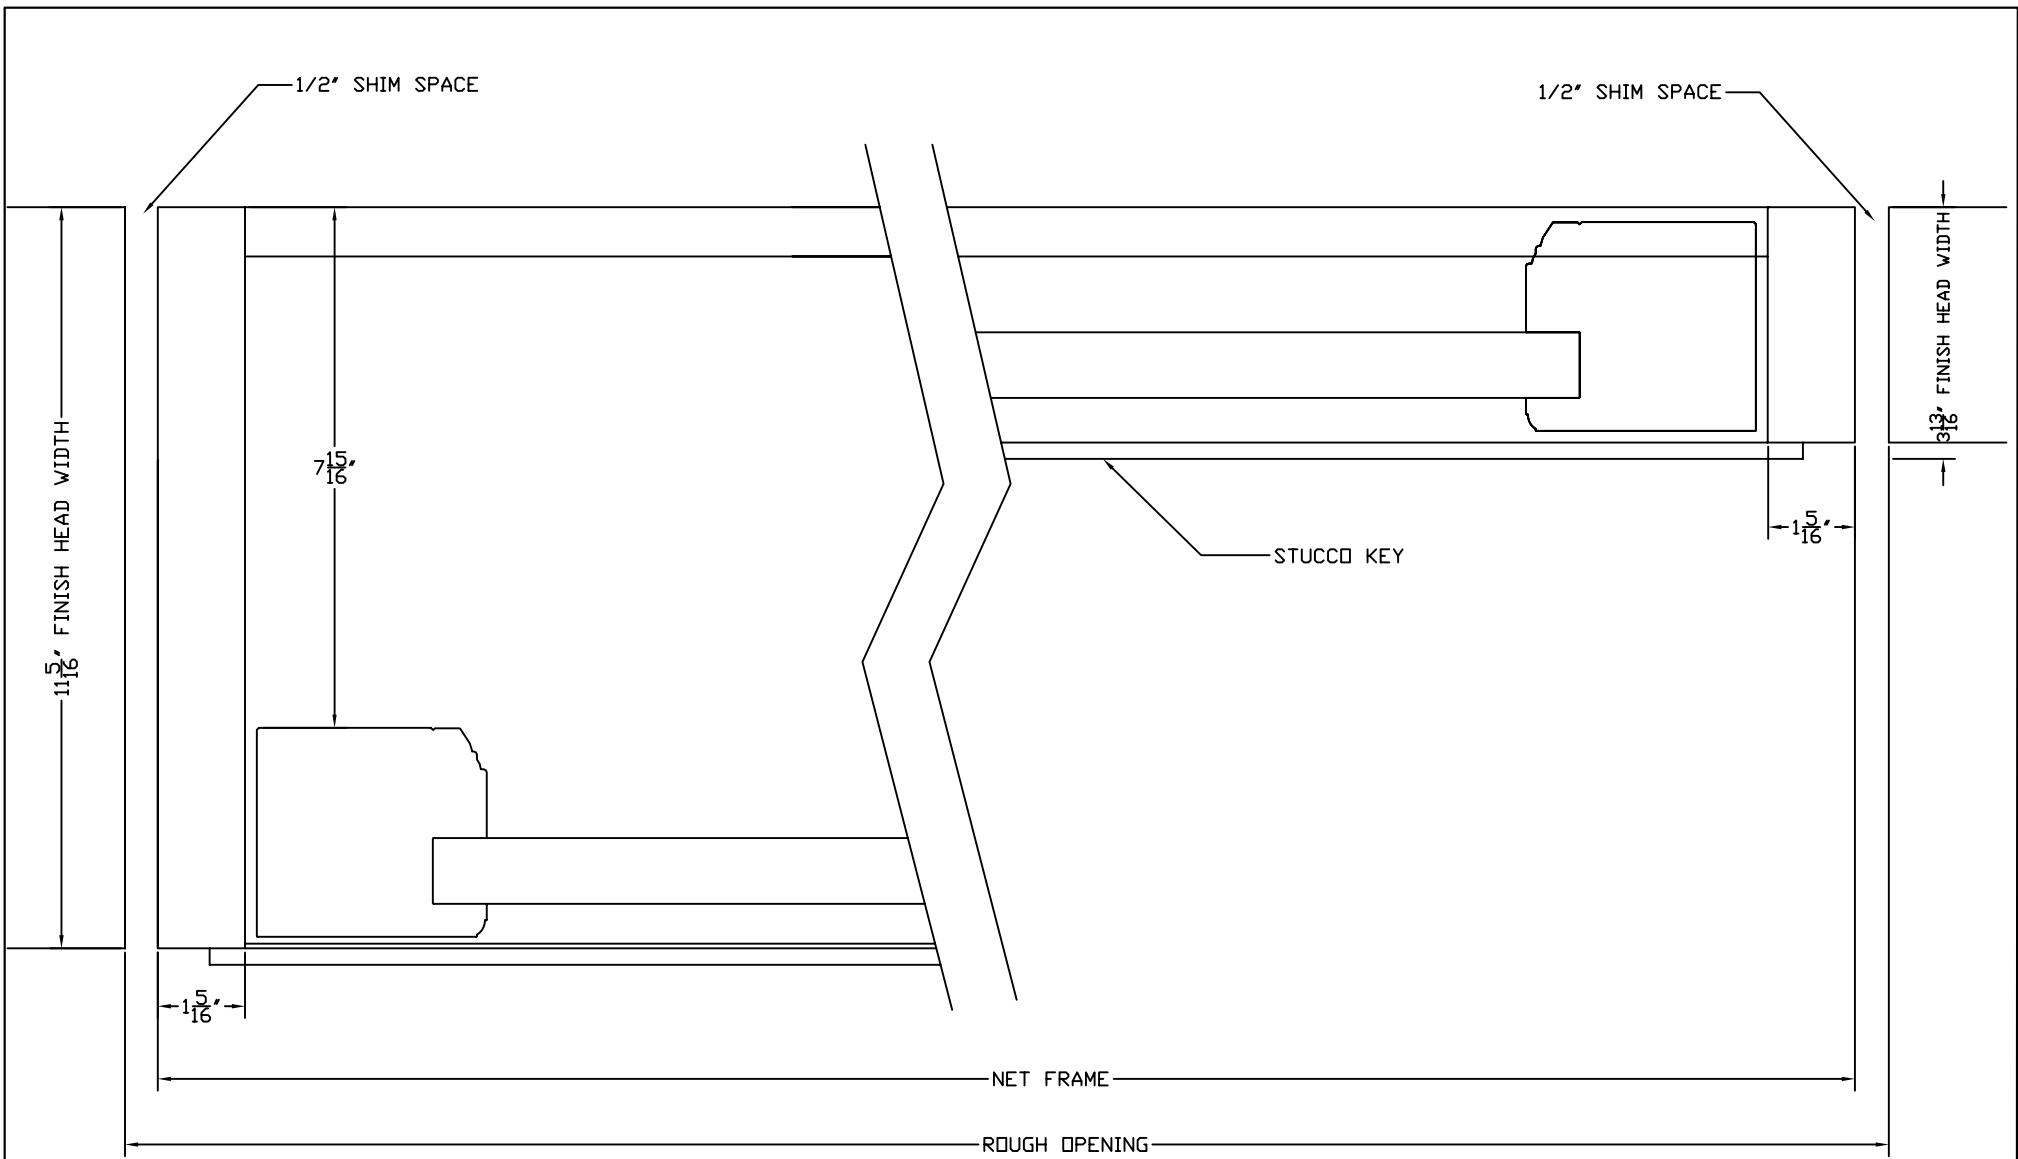

STANDARD DETAIL FOR
INFORMATION ONLY

0		APPROVED FOR CONSTRUCTION	
NO.	DATE	DESCRIPTION	BY



TITLE □XX JAMB DETAIL		
DWN BY: AR	SCALE: NONE	REV.
DATE: 10-16-06	DWG. NO. OVLS-D-056	0
CHK. BY:	SHT. 1 OF 1	
APPD. BY:		