
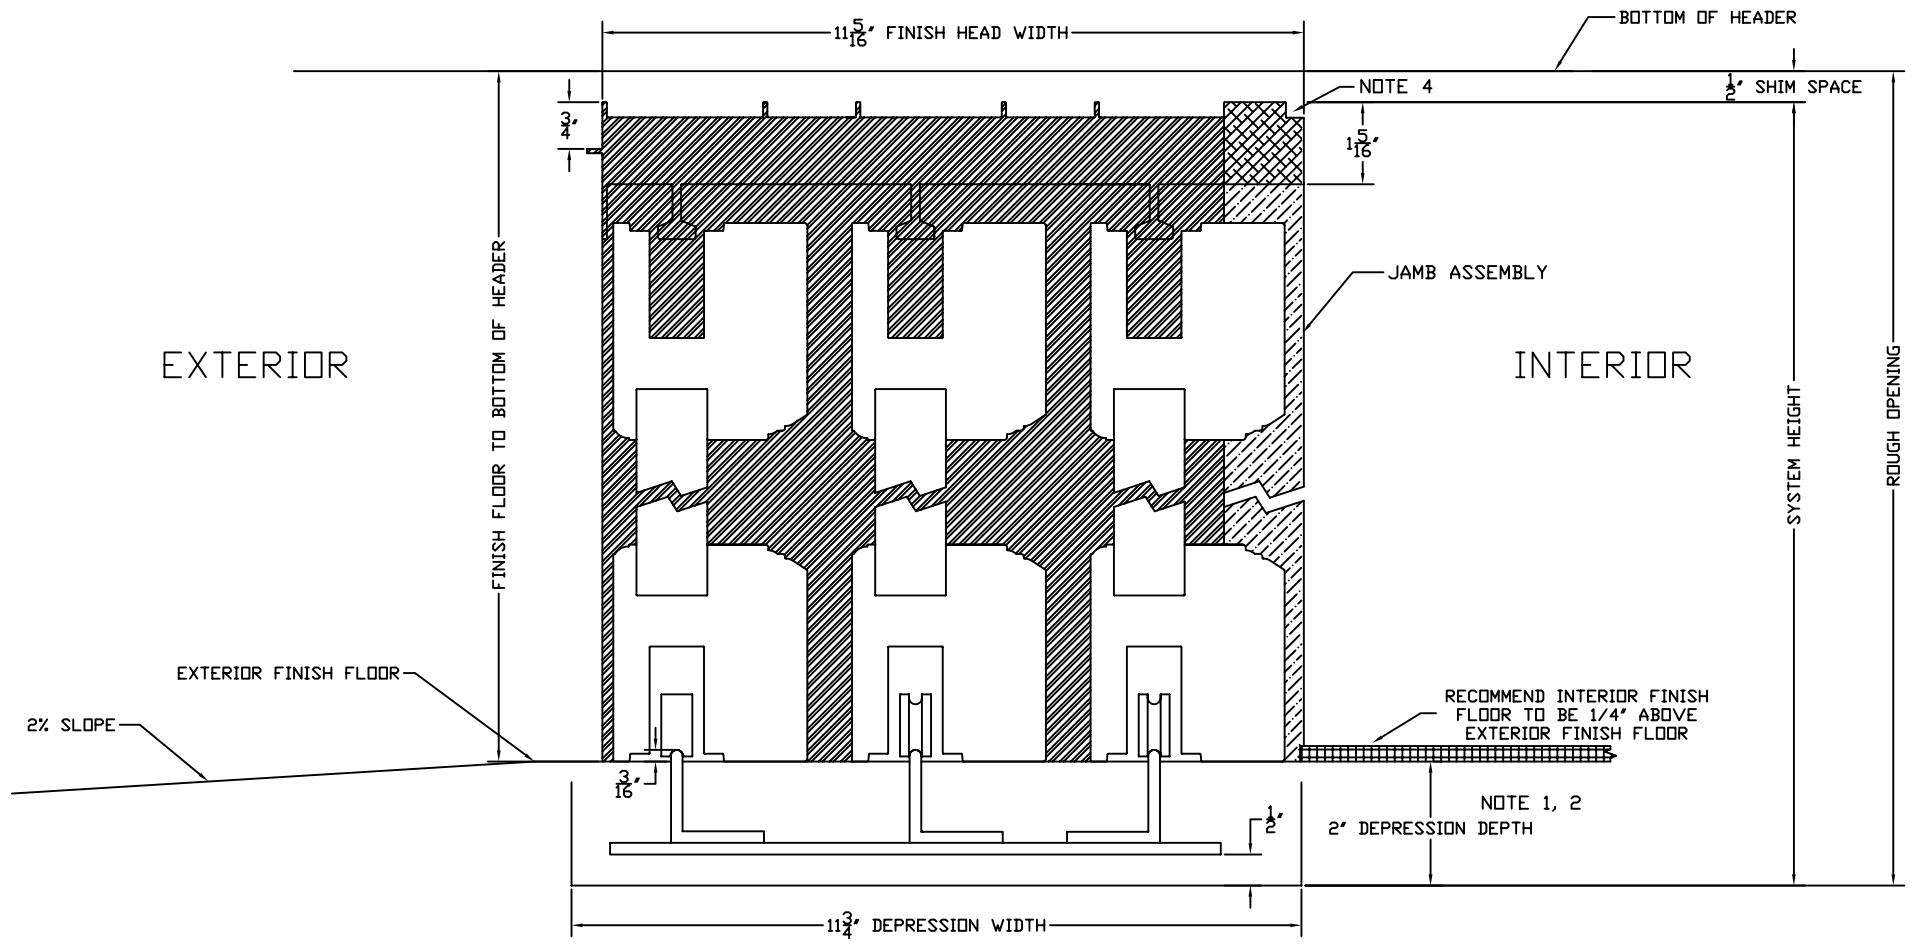






EXTERIOR ELEVATION

CUSTOMER APPROVAL BLOCK					TITLE XXO 1 1/2" TRACK ARCHITECTURAL COLLECTION				
<input type="checkbox"/> APPROVED <input type="checkbox"/> APPROVED AS NOTED <input type="checkbox"/> DISAPPROVED RESUBMIT							DWN BY: AR DATE: 02/13/07	SCALE: NONE DWG. NO. ALS-051	REV. 0
NO.	DATE	DESCRIPTION	BY				CHK. BY: CMP APPD. BY: CMP	SHT. 1 OF 1	
SIGNED _____ DATE _____					*** All diagrams, drawings and other documents produced by Sliding Visions, Inc. are the sole property of Sliding Visions, Inc and under penalty of law, neither these documents nor the information they convey may be reproduced or transmitted to any third party without written consent.				



NOTES:


1. INCLUDES THICKNESS OF EXTERIOR FINISH FLOOR. FROM INTERIOR FINISH FLOOR ADD 1/4"
2. CUSTOMER IS REQUIRED TO DRY PACK TRACK DEPRESSION AFTER INSTALLATION BY DOOR CONTRACTOR
3. FINISH FLOOR BY OTHERS
4. DRYWALL RETURN SIZE 1/4"X1/4"
6. SEE SYSTEM ELEVATION DRAWING FOR ROUGH OPENING DIMENSIONS

	ALUMINUM		WOOD JAMB
	WOOD HEAD		INTERIOR FINISH

STANDARD DETAIL FOR INFORMATION ONLY

						TITLE OX 1 1/2" TRACK	
0	10-06	APPROVED FOR CONSTRUCTION	CMP	DWN BY: AR	SCALE: NONE	REV.	
				DATE: 10-16-06	DWG. NO.		
				CHK. BY: CMP	OVLS-01-038		
				APPD. BY: CMP	SHT. 1 OF 1		

*** All diagrams, drawings and other documents produced by Sliding Visions, Inc. are the sole property of Sliding Visions, Inc and under penalty of law, neither these documents nor the information they convey may be reproduced or transmitted to any third party without written consent.

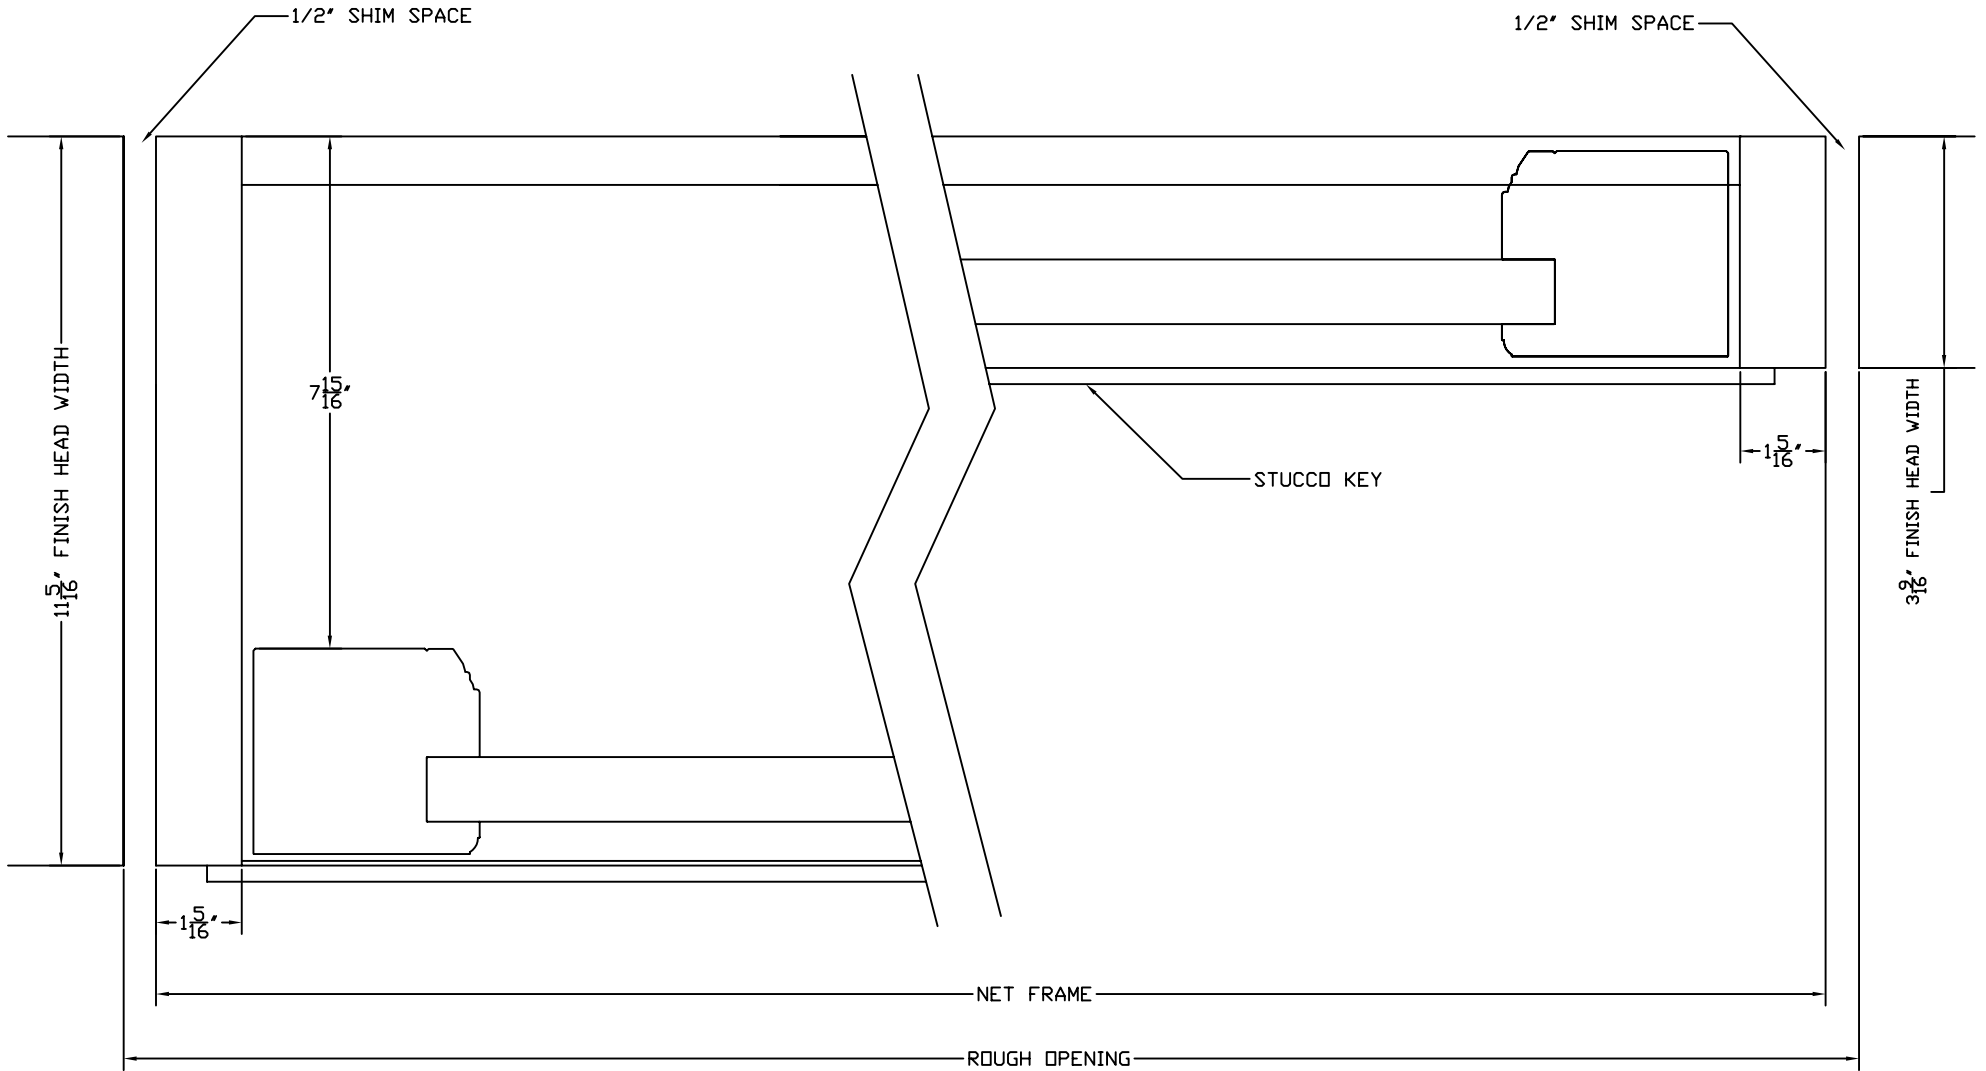

STANDARD DETAIL FOR
INFORMATION ONLY

0		APPROVED FOR CONSTRUCTION	
NO.	DATE	DESCRIPTION	BY



TITLE OXX JAMB DETAIL		
DWN BY: AR	SCALE: NONE	REV.
DATE: 10-16-06	DWG. NO. OVLS-D-056	0
CHK. BY:	SHT. 1 OF 1	
APPD. BY:		