

EXTERIOR ELEVATION

CUSTOMER APPROVAL BLOCK


APPROVED

APPROVED AS NOTED

DISAPPROVED RESUBMIT


SIGNED _____ DATE _____

NO.	DATE	DESCRIPTION	BY
0	10-06	APPROVED FOR CONSTRUCTION	CMP

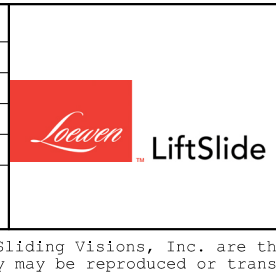


TITLE XXXP 1 1/2" TRACK		
ARCHITECTURAL COLLECTION		
DWN BY: AR	SCALE: NONE	REV.
DATE: 02/13/07	DWG. NO.	0
CHK. BY: CMP	ALS-072	
APPD. BY: CMP	SHT. 1 OF 1	

*** All diagrams, drawings and other documents produced by Sliding Visions, Inc. are the sole property of Sliding Visions, Inc and under penalty of law, neither these documents nor the information they convey may be reproduced or transmitted to any third party without written consent.

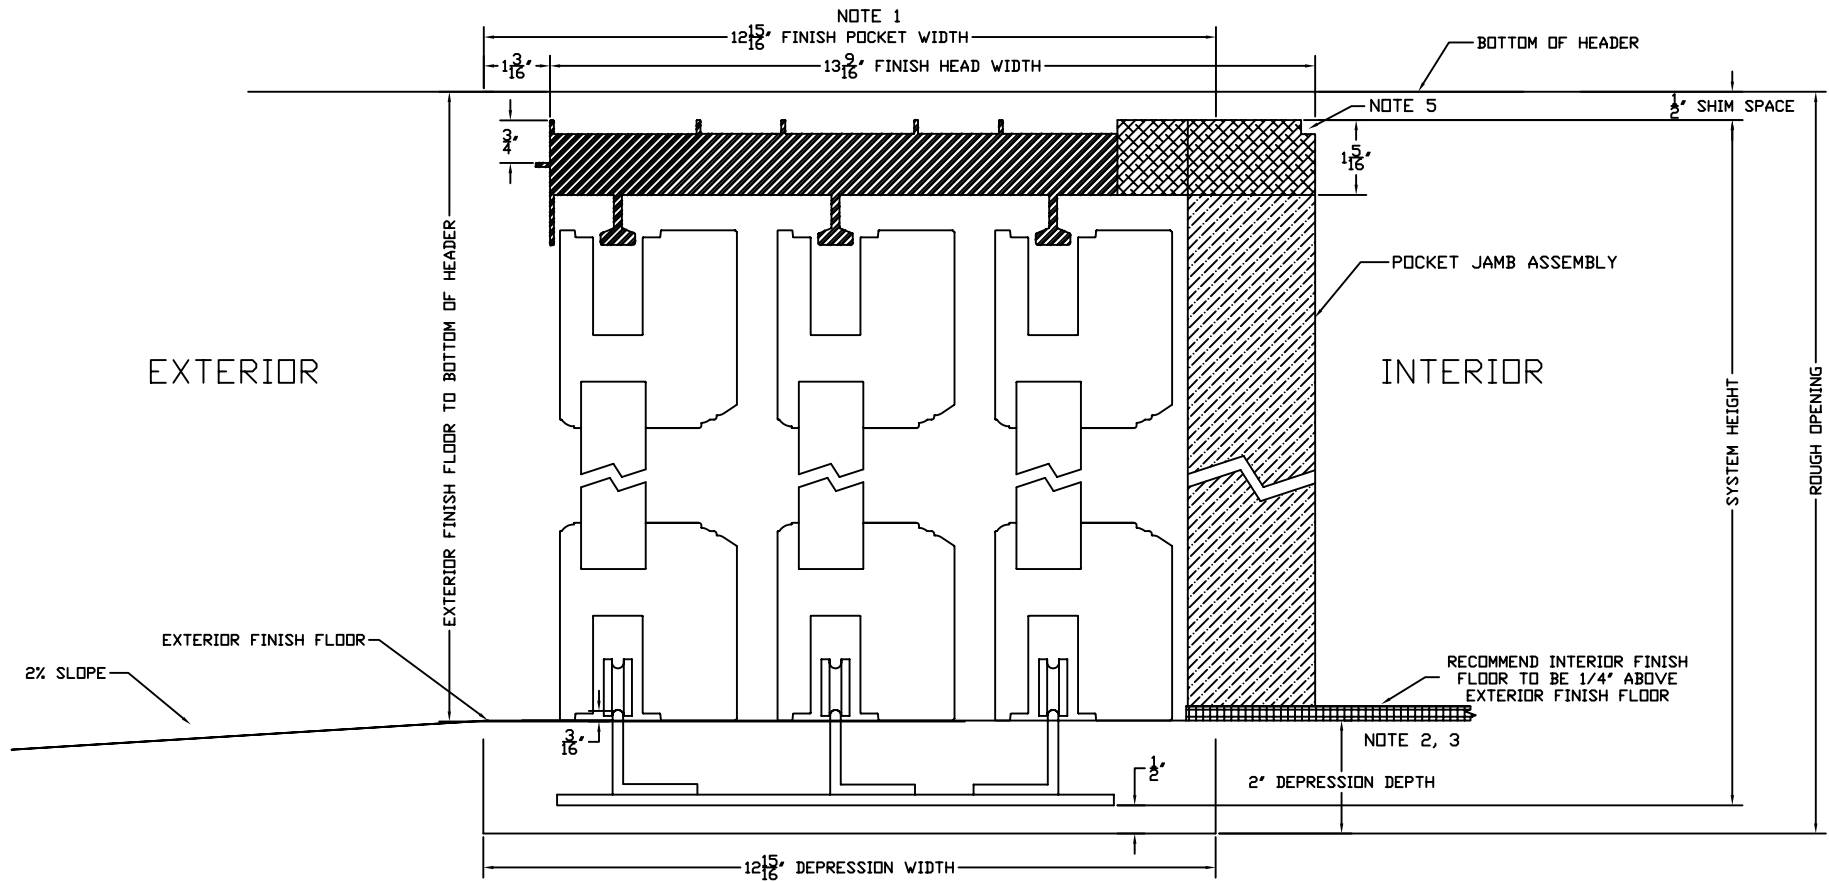

NOTES:


1. BLACKOUT BOARD ON BOTH INTERIOR SURFACES (BY CUSTOMER)
2. INCLUDES THICKNESS OF EXTERIOR FINISH FLOOR. FROM INTERIOR FINISH FLOOR ADD 1/4"
3. CUSTOMER IS REQUIRED TO DRY PACK TRACK DEPRESSION AFTER INSTALLATION BY DOOR CONTRACTOR
4. FINISH FLOOR BY OTHERS
5. DRYWALL RETURN SIZE 1/4"X1/4"
6. SEE SYSTEM ELEVATION DRAWING FOR ROUGH OPENING DIMENSIONS

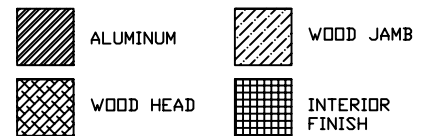

STANDARD DETAIL FOR INFORMATION ONLY

					TITLE PXXX 1 1/2" TRACK		
					DWN BY: AR	SCALE: NONE	REV.
					DATE: 10-16-06	DWG. NO. OVLS-D-015	0
					CHK. BY:		
					APPD. BY:	SHT. 1 OF 1	
0		APPROVED FOR CONSTRUCTION					
NO.	DATE	DESCRIPTION	BY				

*** All diagrams, drawings and other documents produced by Sliding Visions, Inc. are the sole property of Sliding Visions, Inc and under penalty of law, neither these documents nor the information they convey may be reproduced or transmitted to any third party without written consent.

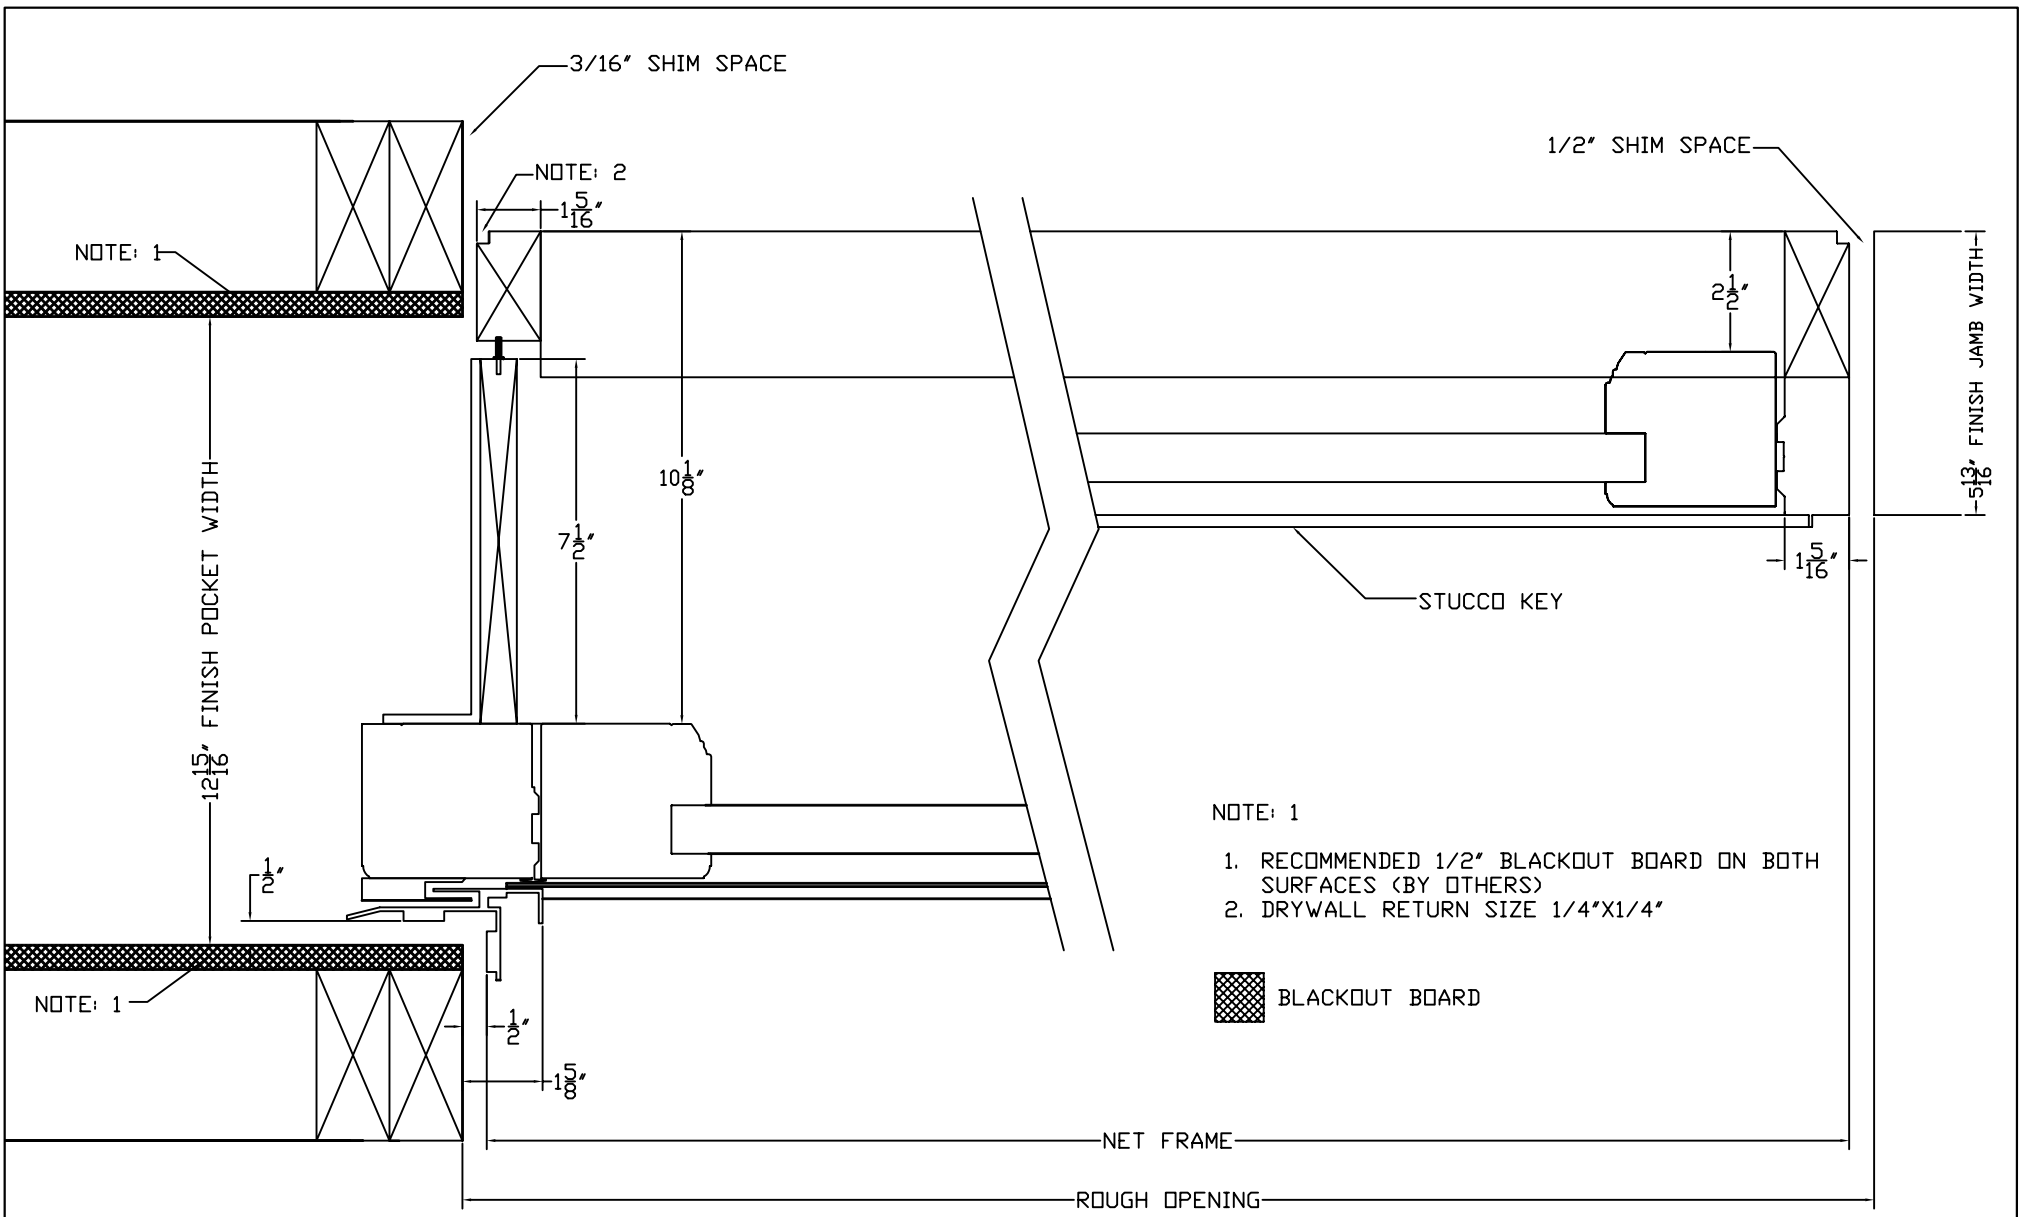

- NOTE: 1
1. RECOMMENDED 1/2" BLACKOUT BOARD ON BOTH SURFACES (BY OTHERS)
 2. DRYWALL RETURN SIZE 1/4"x1/4"

 BLACKOUT BOARD

STANDARD DETAIL FOR INFORMATION ONLY

				TITLE		
				PXXX POCKET DETAIL		
				DWN BY: AR	SCALE: NONE	REV.
0		APPROVED FOR CONSTRUCTION		DATE: 10-16-06	DWG. NO. OVLS-D-051	0
NO.	DATE	DESCRIPTION	BY	CHK. BY:	SHT. 1 OF 1	
				APPD. BY:		



*** All diagrams, drawings and other documents produced by Sliding Visions, Inc. are the sole property of Sliding Visions, Inc and under penalty of law, neither these documents nor the information they convey may be reproduced or transmitted to any third party without written consent.